













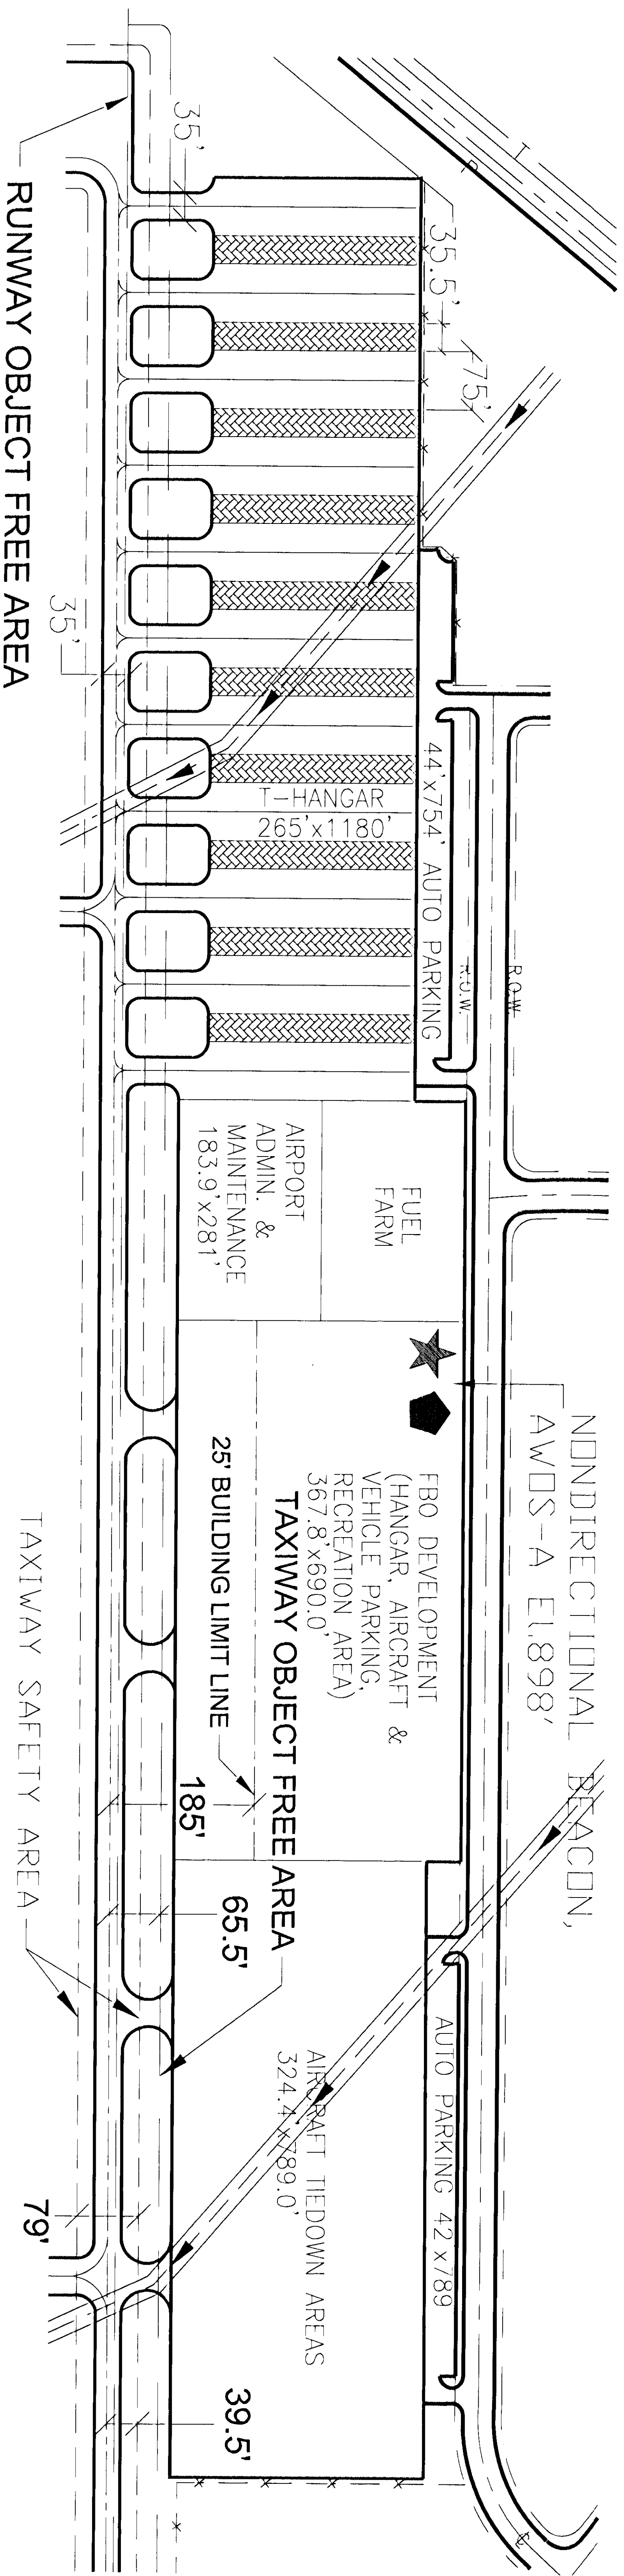


EXISTING	ITEM
	OBJECT FREE AREA
	TAKAKU SAFETY AREA
	ARROPO PROPERTY LINE
	EXISTING PAVEMENT LINES
	NEW PAVEMENT LINES
	ARROPO STRUCTURES
	PAVED SURFACES
	ROADS
	FENCING
	POWER LINES
	TELEPHONE LINES
	AMOS-A
	NONRECTANGULAR BEACON
	SURFACE GRABBING PATTERN

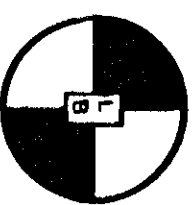


## RUNWAY OBJECT FREE AREA

TAXIWAY SAFETY AREA

79

LOUIS BERGER AND ASSOCIATES, INC.  
20 CORPORATE WOODS BOULEVARD  
ALBANY, NEW YORK 12211-2370  
518-432-9545

[illegible][illegible]

# BLUE ASH, OHIO AIRPORT MASTER PLAN

# TERMINAL AREA PLAN

1 inch = 100 feet

DATE:		December, 1998	
CHECKED BY	STB	DRAWN BY	GK
		DESIGNED BY	DSS
DRAWING NO.		18540061	